




**GROUND FLOOR PLAN**  
SCALE: 1:100

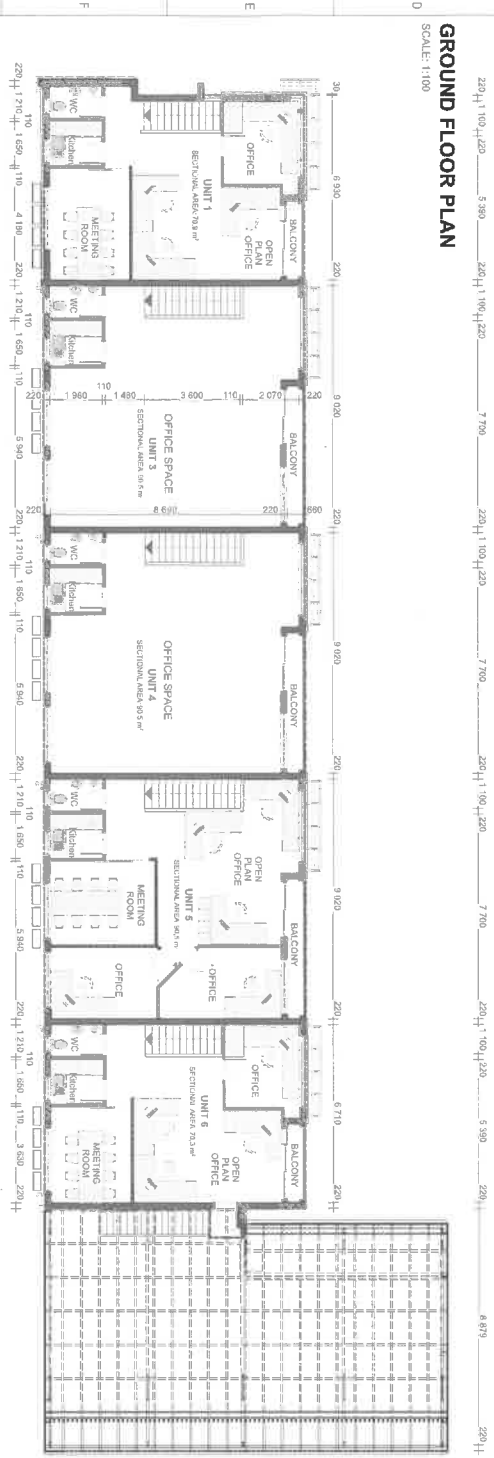


**FIRST FLOOR PLAN**  
SCALE: 1:100

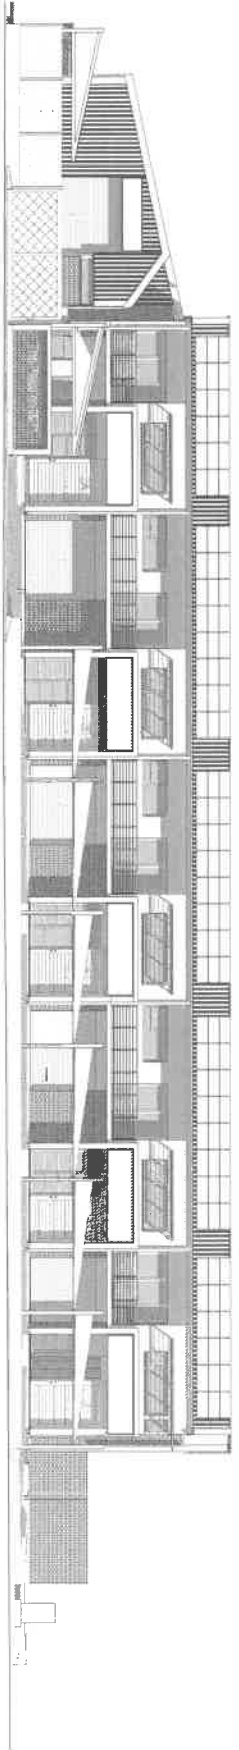


**NORTH/STREET ELEVATION**  
SCALE: 1:100

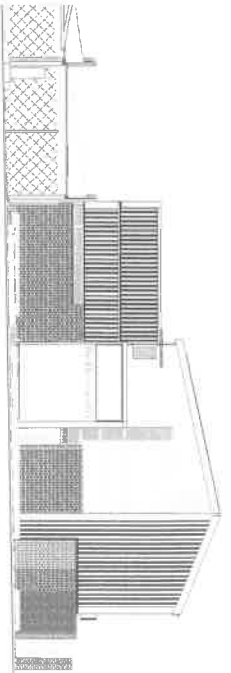

**WEST/STREET ELEVATION**  
SCALE: 1:100

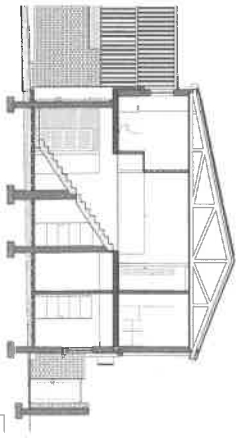

**SECTION THROUGH STAIRCASE**  
SCALE: 1:100

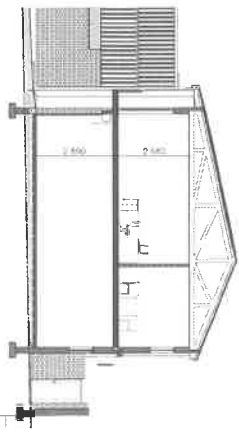

**SECTION THROUGH FLOOR SLAB**  
SCALE: 1:100

Copyrighted by 3 Cubes Architects

NO.	DATE	DESCRIPTION

**3 CUBES ARCHITECTS**

3 Cubes Architects (Pty) Ltd  
 26/01/14-17-18-19  
 Director & SCAVP Prof. CLARE B. STERNIKER  
 ID No. 27799720  
 ID No. 084555297

---

**NEW COMMERCIAL DEVELOPMENT FOR TV'S TRUST**

PROJECT NO.	ENE 2071
PROJECT NAME	GROUND FLOOR PLAN, FIRST FLOOR PLAN, ELEVATIONS, SECTIONS
PROJECT ADDRESS	UNKNOWN STREET, TV'S TRUST
DATE OF ISSUE	2024/10/11
SCALE	A1
CONCEPT/SHD	